


SECTION 1 AND 2
TOWNSHIP 49 NORTH
RANGE 1 WEST
LINCOLN COUNTY, MO.

CURVE	RADIUS	TANGENT	LENGTH	DELTA	CHORD	CN-BEARING
C-1	3074.80'	230.54'	580.16'	10°48'	579.30'	N 14°09'E

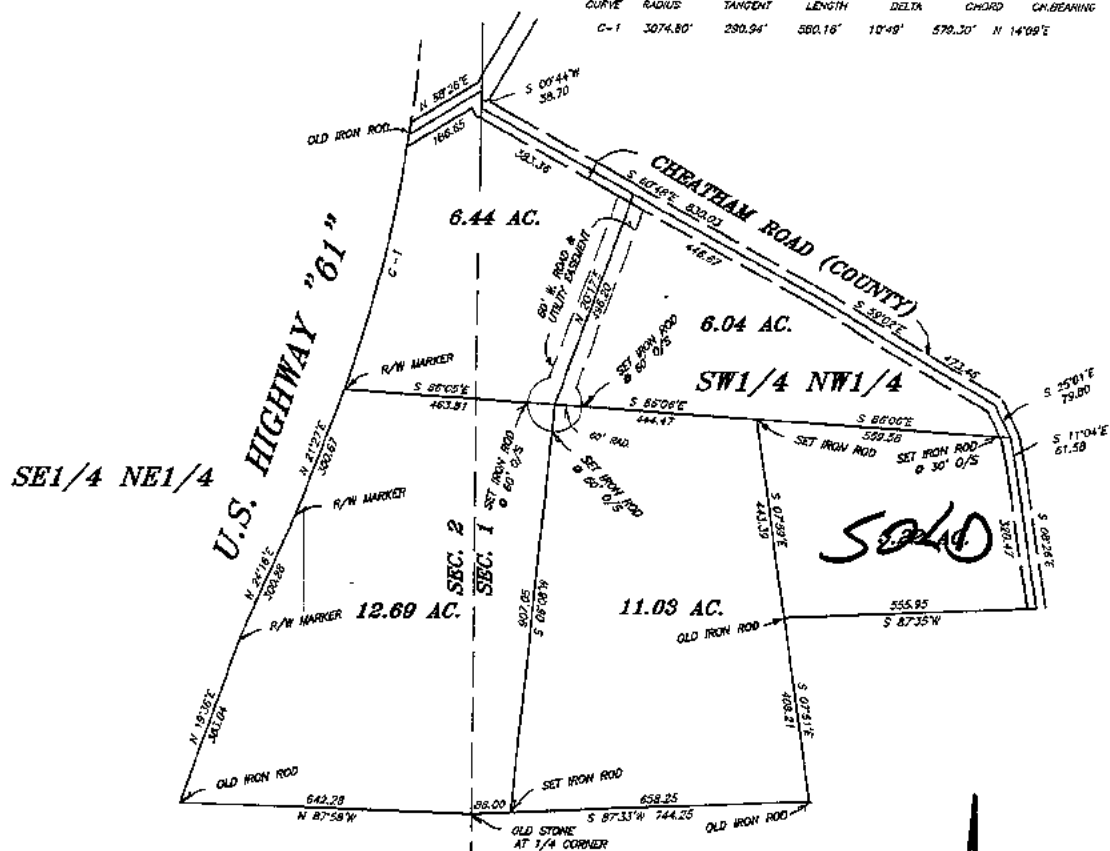

BOUNDARY SURVEY			
CLASS OF SURVEY—RURAL SUBJECT TO EASEMENTS OF RECORD			
Lewis-Bade Inc. LSC-312 Professional Land Surveyors and Professional Engineers			
PHONE (636) 456-2615 101 EAST WALTON WARRENTON, MO. 63383			
SURVEYED BY MIA, COFFEY STL TYLER	DATE MARCH-APRIL 2021	REVISIONS	
DRAWN BY: LARRY	CHECKED BY:	SCALE 1"=200'	FILE 23182-4